

GROUND FLOOR


Modification apporté: Menuiserie Intérieurs

Copyright :
 This drawing remains the property of Hangzhou Xixi Building Co.,Ltd,
 it may only be used for the purpose for which it was commissioned
 & in accordance with the terms of engagement for that commission.
 Un-authorized use of this drawing is prohibited.



Hangzhou E8 Sci-Tech Innovation
 Industrial Park, Hangzhou, China
Hangzhou Xixi Building Co., LTD

Project :	VILLA 2	Job No :	C170818	Sheet No:	
Item:	GROUND FLOOR	Drawn By:	David	A-01	
Date:	18,08,2017	Client:	Checked By:		David

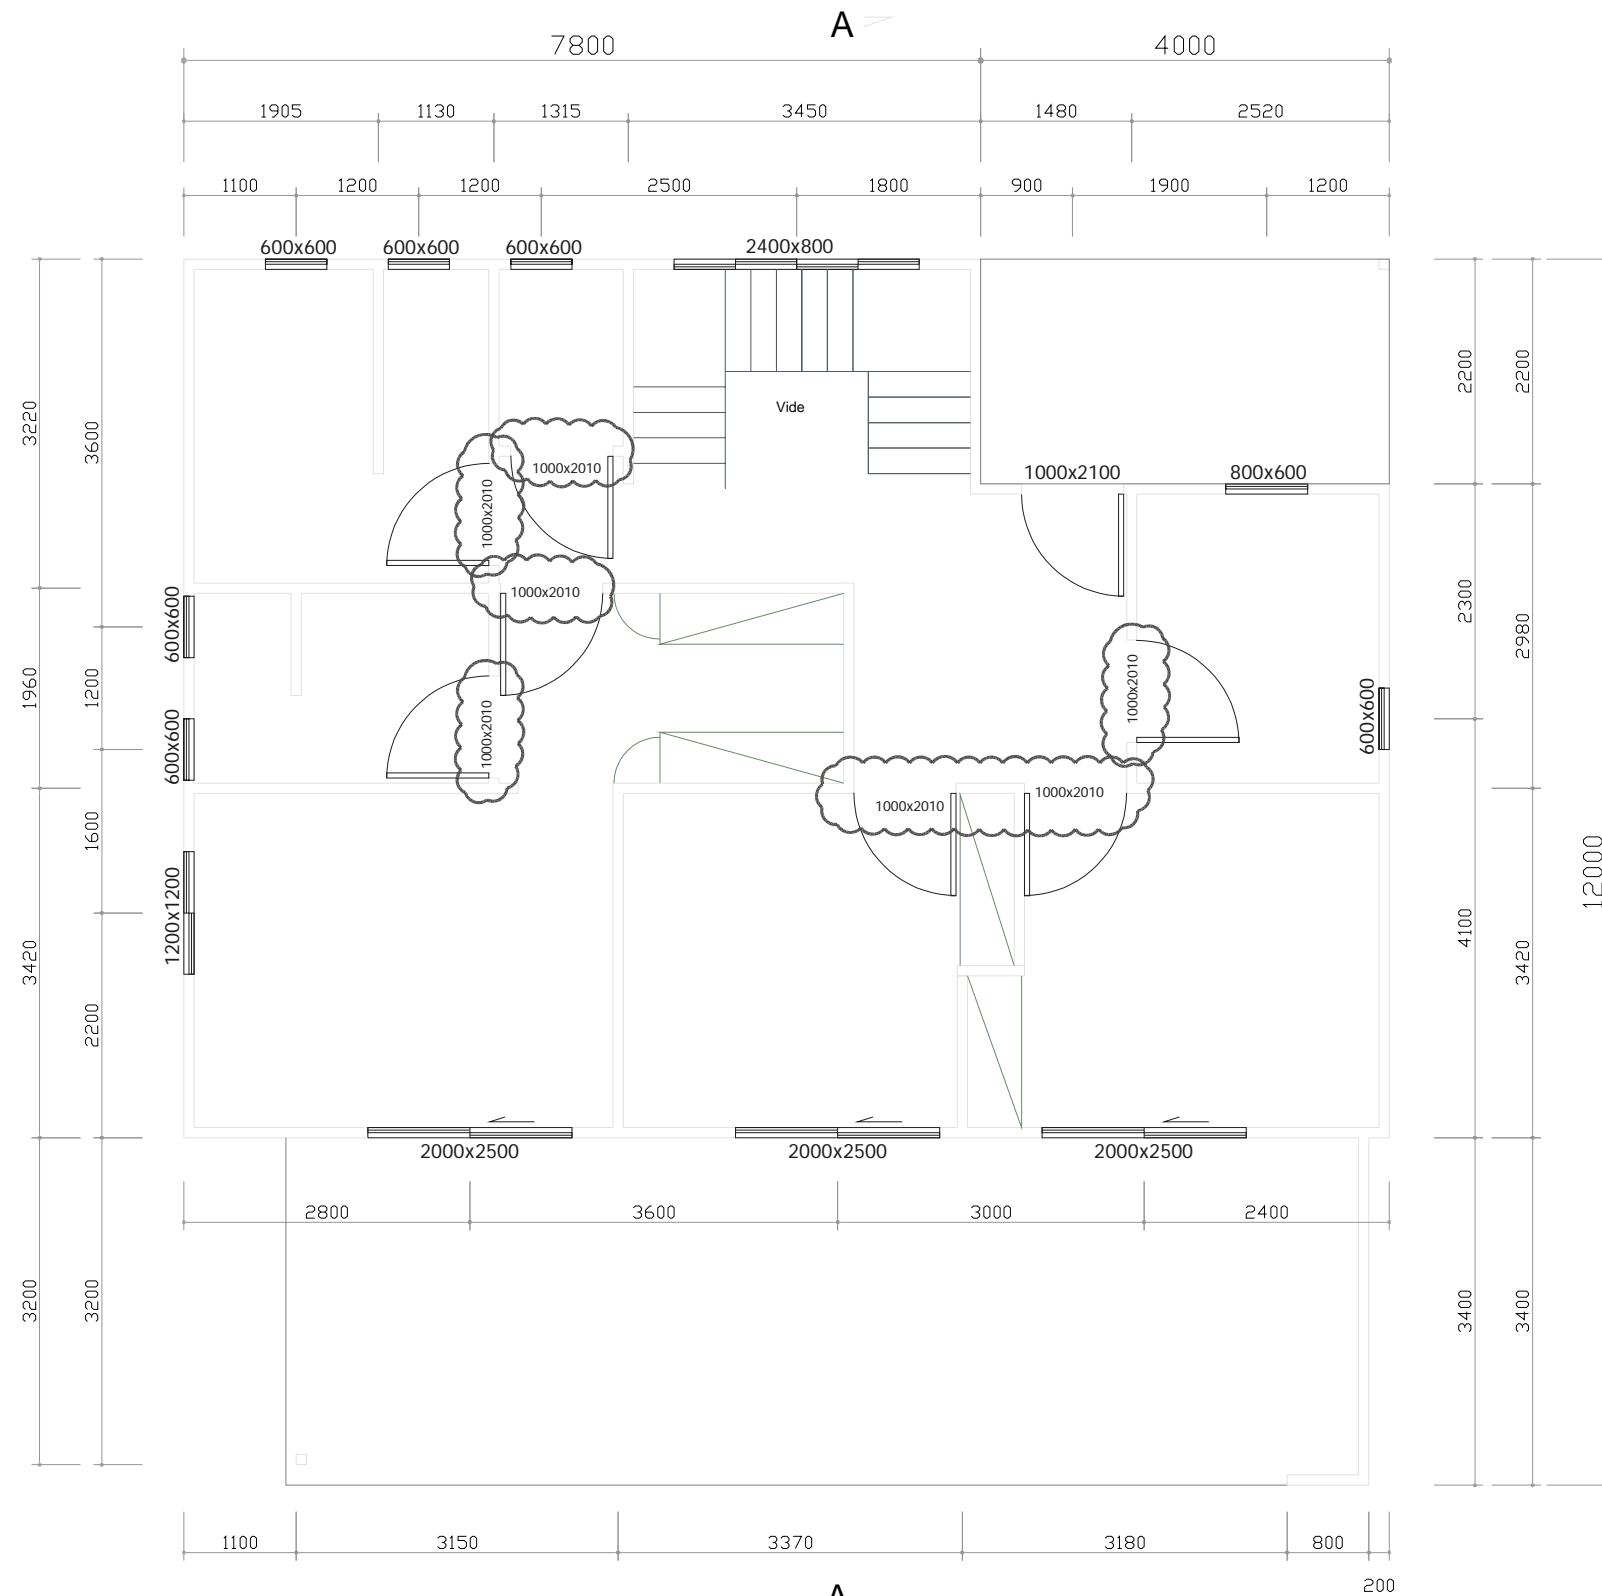

FIRST FLOOR


Modification apporté: Menuiserie Intérieurs

Copyright :
 This drawing remains the property of Hangzhou Xixi Building Co.,Ltd,
 it may only be used for the purpose for which it was commissioned
 & in accordance with the terms of engagement for that commission.
 Un-authorized use of this drawing is prohibited.



Hangzhou E8 Sci-Tech Innovation
 Industrial Park, Hangzhou, China
Hangzhou Xixi Building Co., LTD

Project :	VILLA 2	Job No :	C170818	Sheet No:	
Item:	FIRST FLOOR	Drawn By:	David	A-02	
Date:	18,08,2017	Client:	Checked By:		David

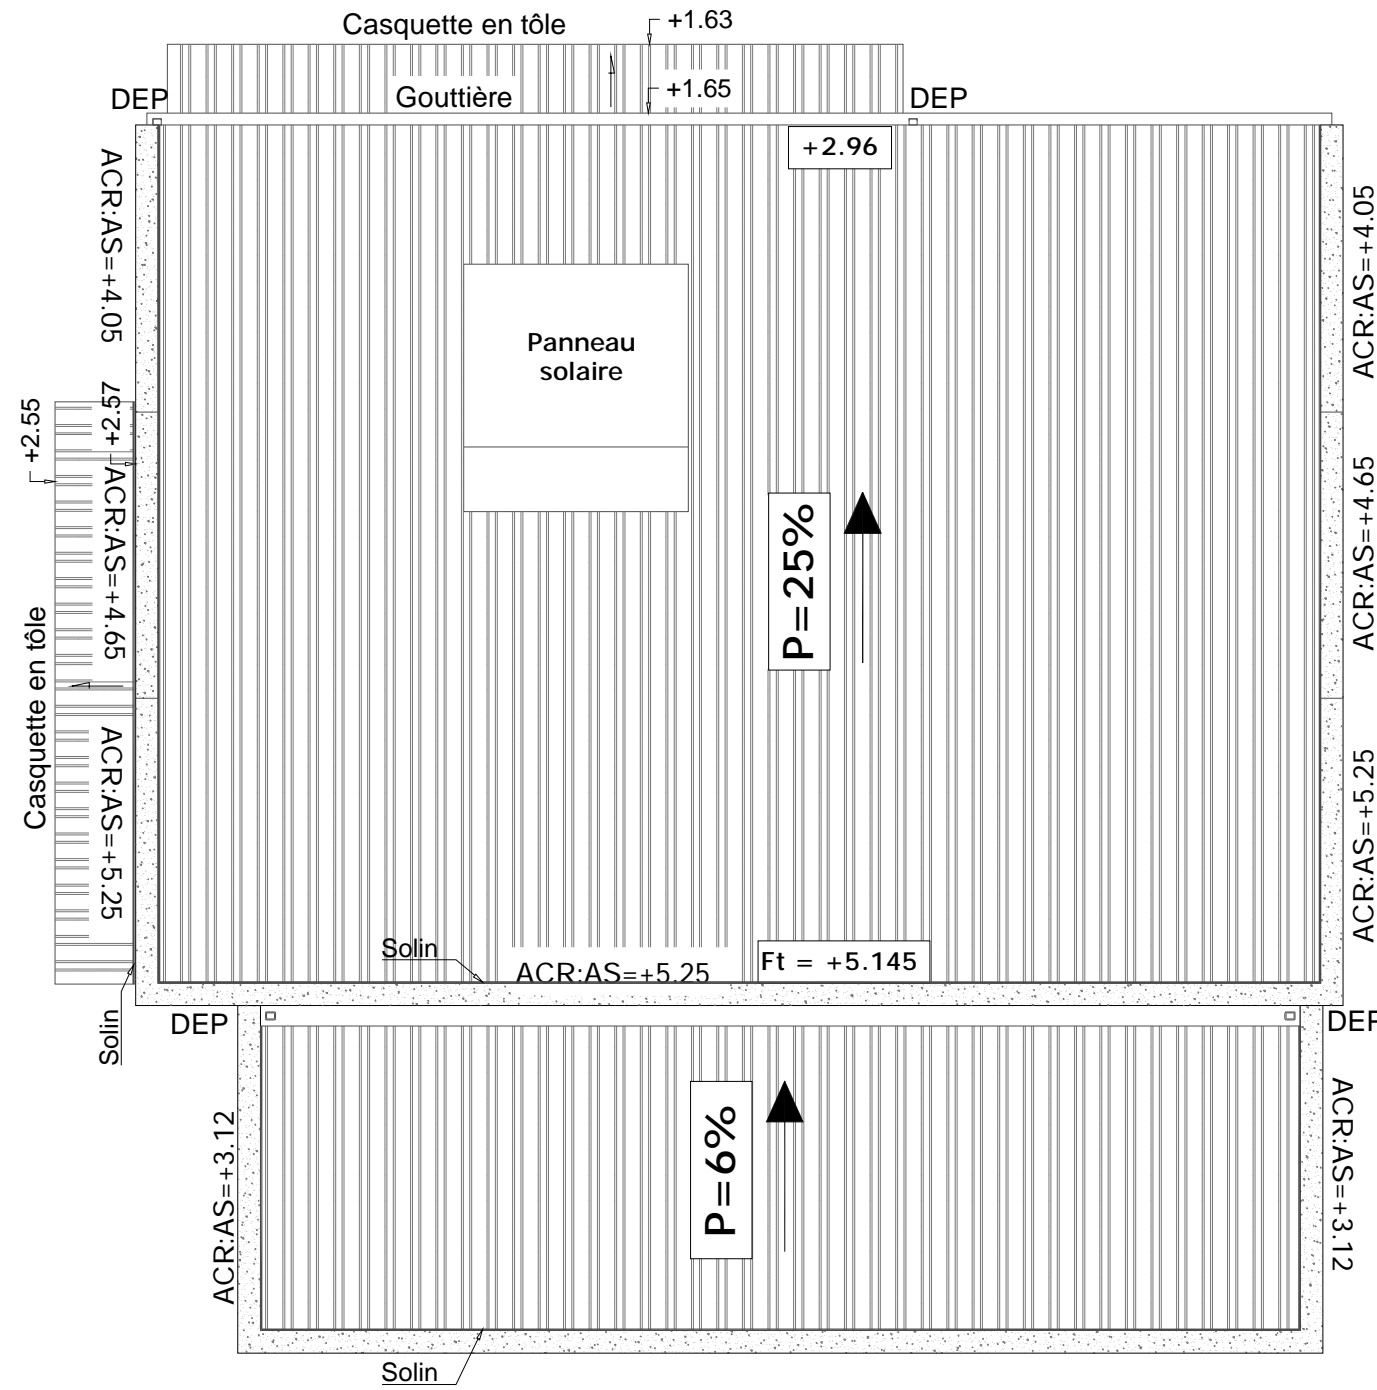

ROOF PLAN


Copyright :
 This drawing remains the property of Hangzhou Xixi Building Co.,Ltd,
 it may only be used for the purpose for which it was commissioned
 & in accordance with the terms of engagement for that commission.
 Un-authorized use of this drawing is prohibited.



Hangzhou E8 Sci-Tech Innovation
 Industrial Park, Hangzhou, China


Hangzhou Xixi Building Co., LTD

Project :	VILLA 2	Job No :	C170818	Sheet No:
Item:	ROOF PLAN	Drawn By:	David	A-03
Date:	18,08,2017	Client:	Checked By: David	

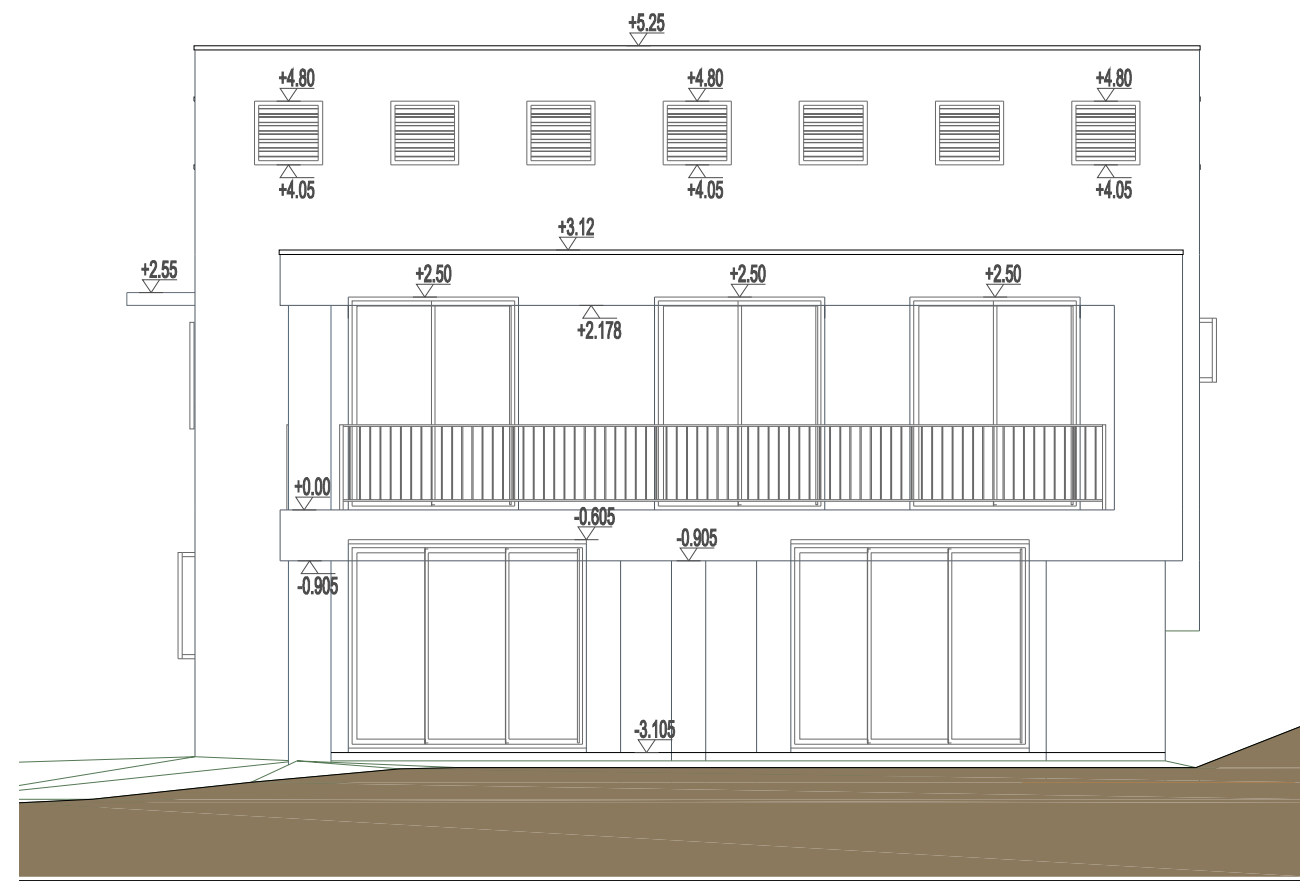

FN - FN'

A-A

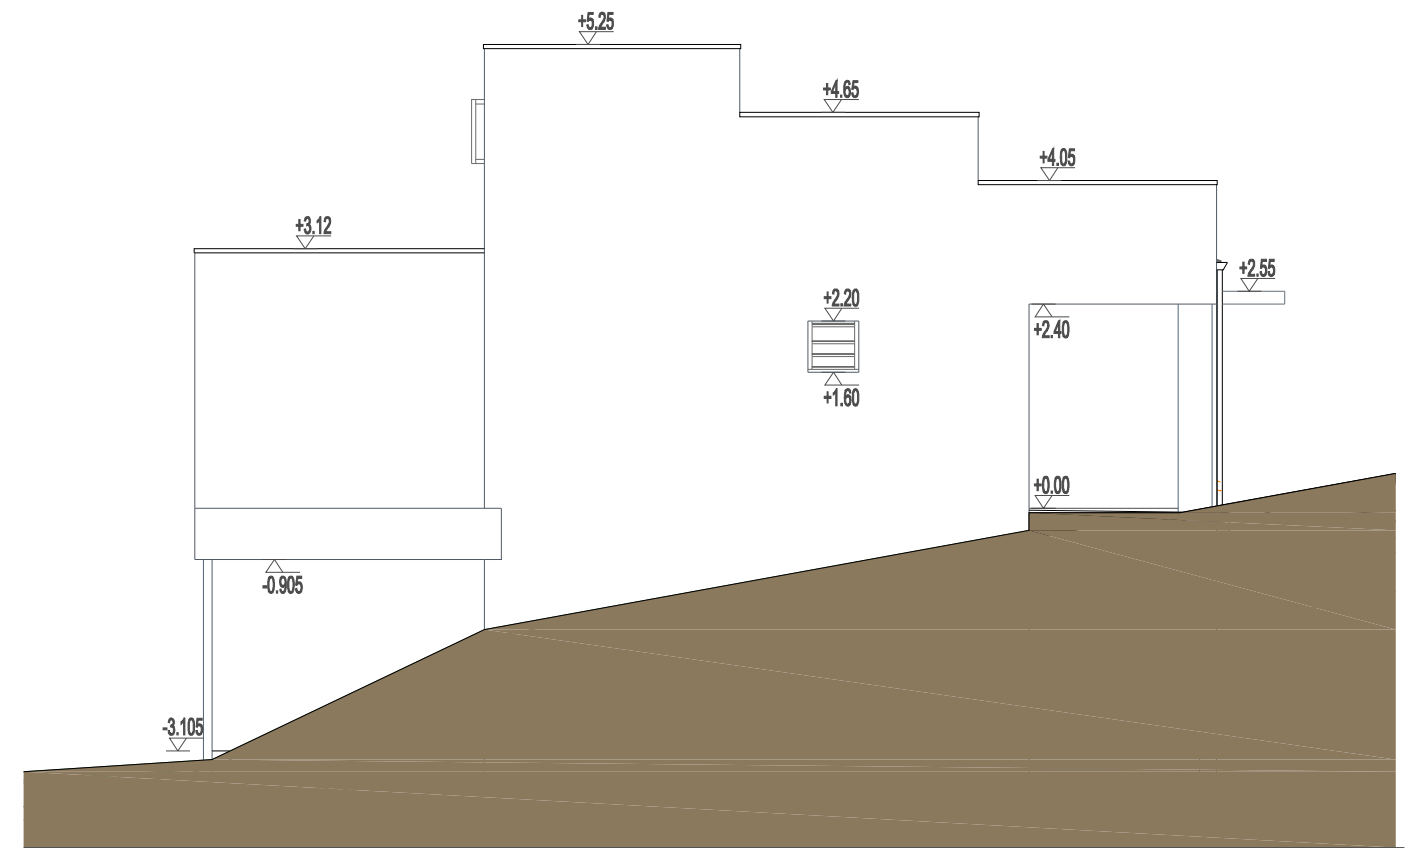

FO - FO'

B-B


Copyright :
 This drawing remains the property of Hangzhou Xixi Building Co.,Ltd,
 it may only be used for the purpose for which it was commissioned
 & in accordance with the terms of engagement for that commission.
 Un-authorized use of this drawing is prohibited.




Hangzhou E8 Sci-Tech Innovation
 Industrial Park, Hangzhou, China

Hangzhou Xixi Building Co., LTD

Project :	VILLA 2	Job No :	C170818	Sheet No:	
Item:	ELEVATION 1	Drawn By:	David	A-04	
Date:	18,08,2017	Client:	Checked By:		David

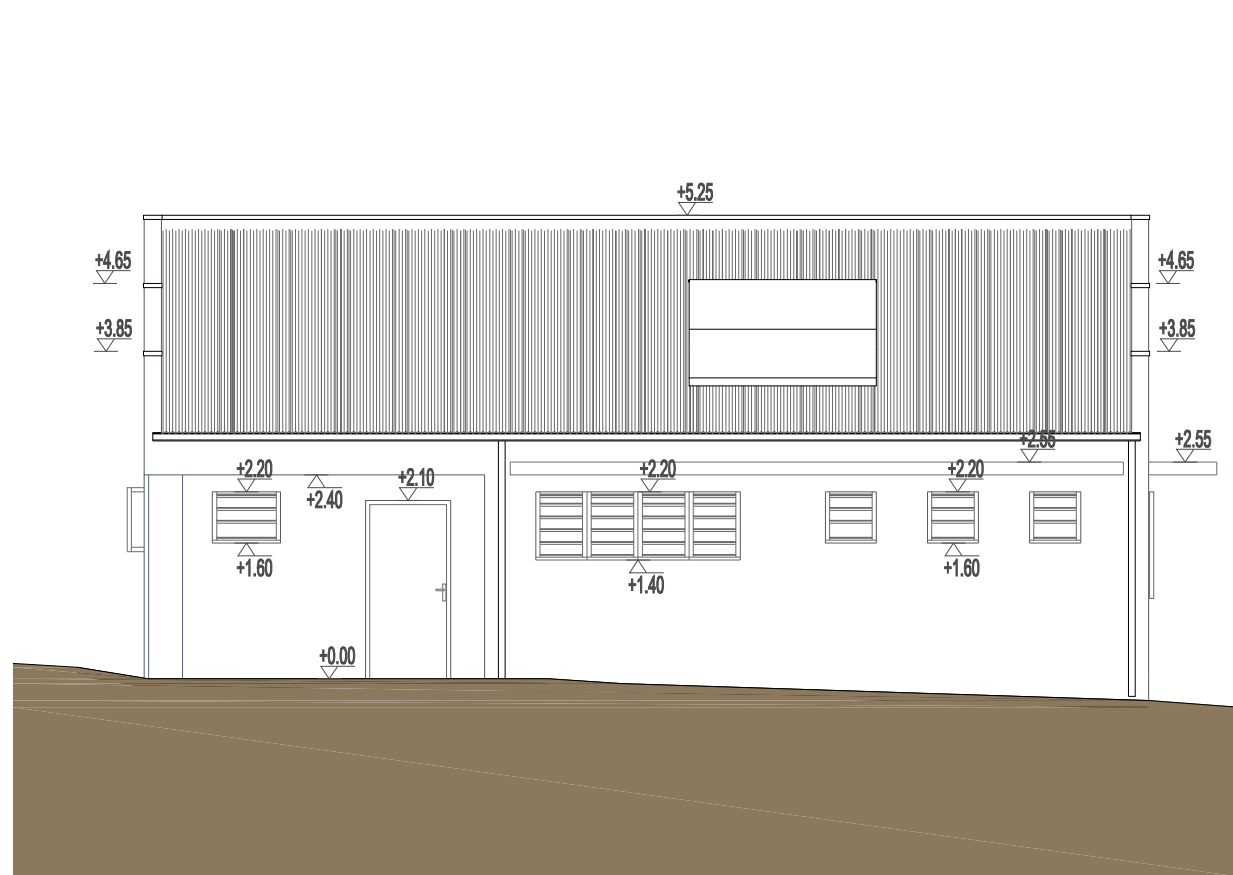

FS - FS' C-C

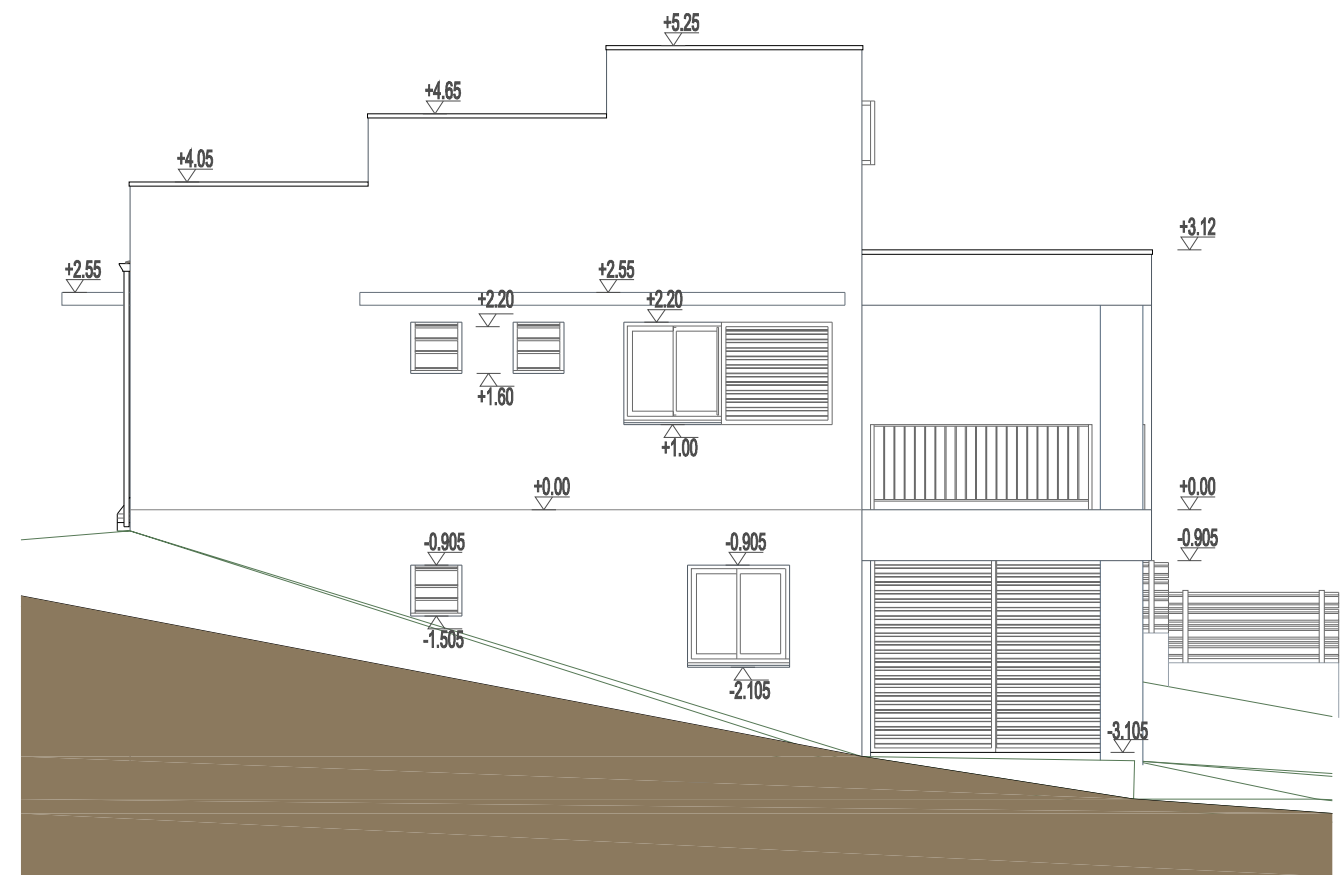


FE - FE' D-D

Copyright :
 This drawing remains the property of Hangzhou Xixi Building Co.,Ltd,
 it may only be used for the purpose for which it was commissioned
 & in accordance with the terms of engagement for that commission.
 Un-authorized use of this drawing is prohibited.



Hangzhou E8 Sci-Tech Innovation
 Industrial Park, Hangzhou, China
Hangzhou Xixi Building Co., LTD

Project :	VILLA 2	Job No :	C170818	Sheet No:
Item:	ELEVATION 2	Drawn By:	David	A-05
Date:	18,08,2017	Client:	Checked By: David	

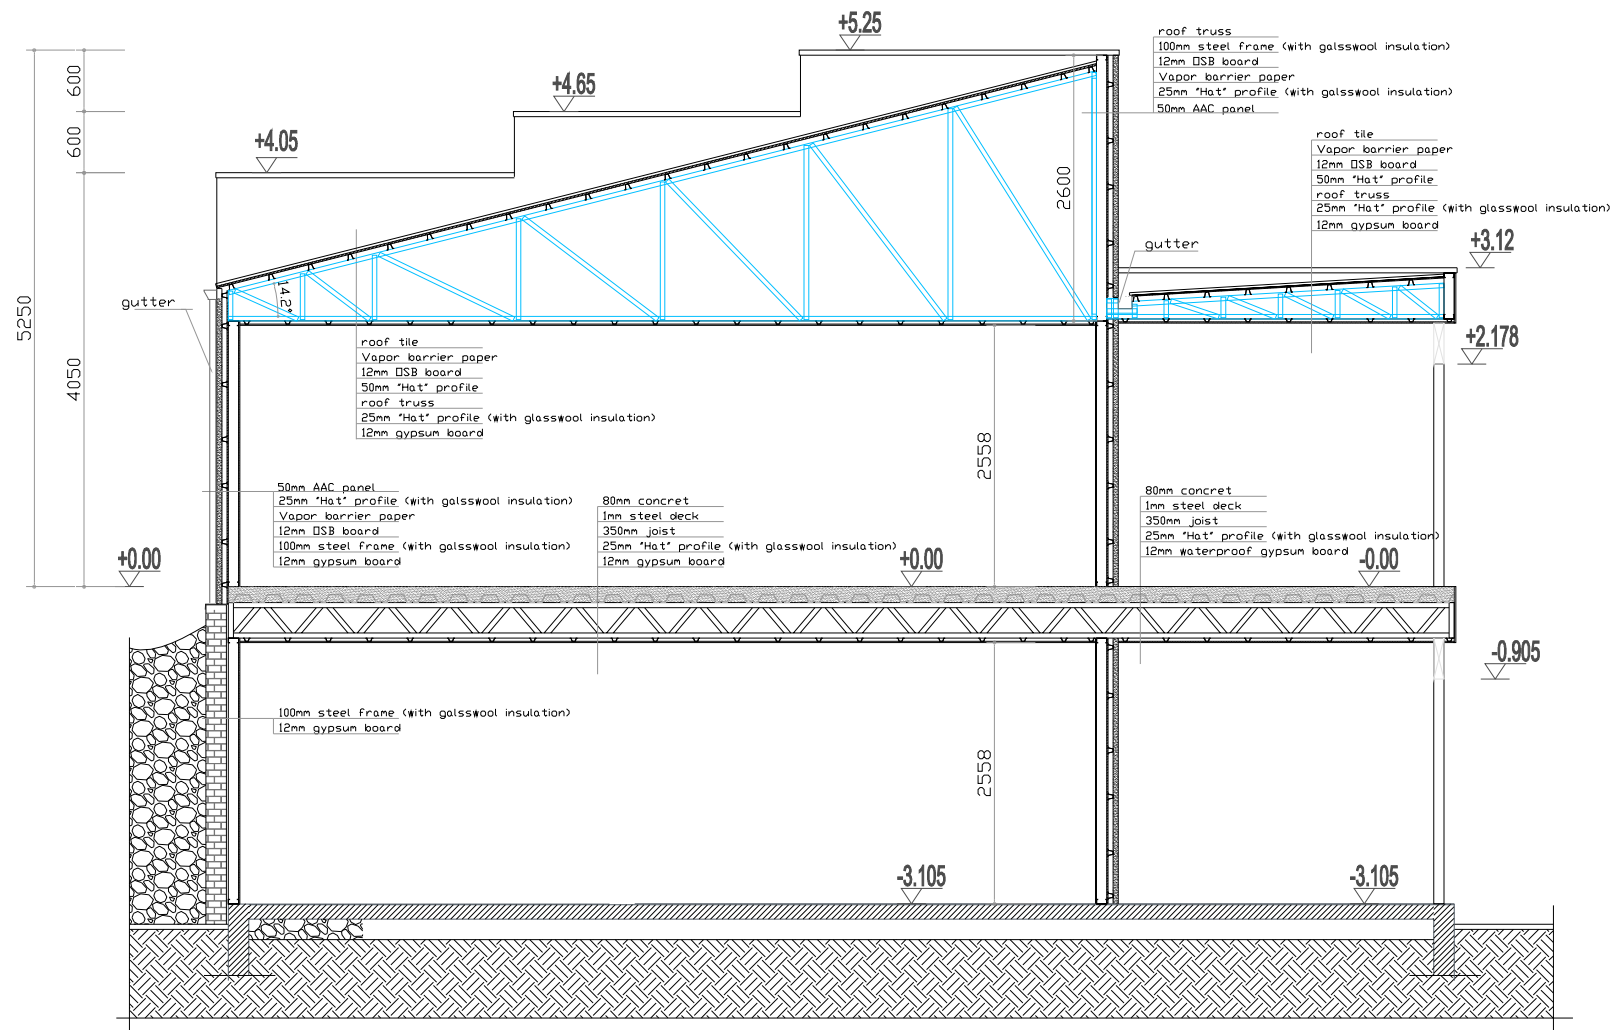

SECTION

Copyright :
This drawing remains the property of Hangzhou Xixi Building Co.,Ltd,
it may only be used for the purpose for which it was commissioned
& in accordance with the terms of engagement for that commission.
Un-authorized use of this drawing is prohibited.



Hangzhou E8 Sci-Tech Innovation
Industrial Park, Hangzhou, China
Hangzhou Xixi Building Co., LTD

Project :	VILLA 2	Job No :	C170818	Sheet No:
Item:	SECTION	Drawn By:	David	A-06
Date:	18,08,2017	Client:	Checked By:	